


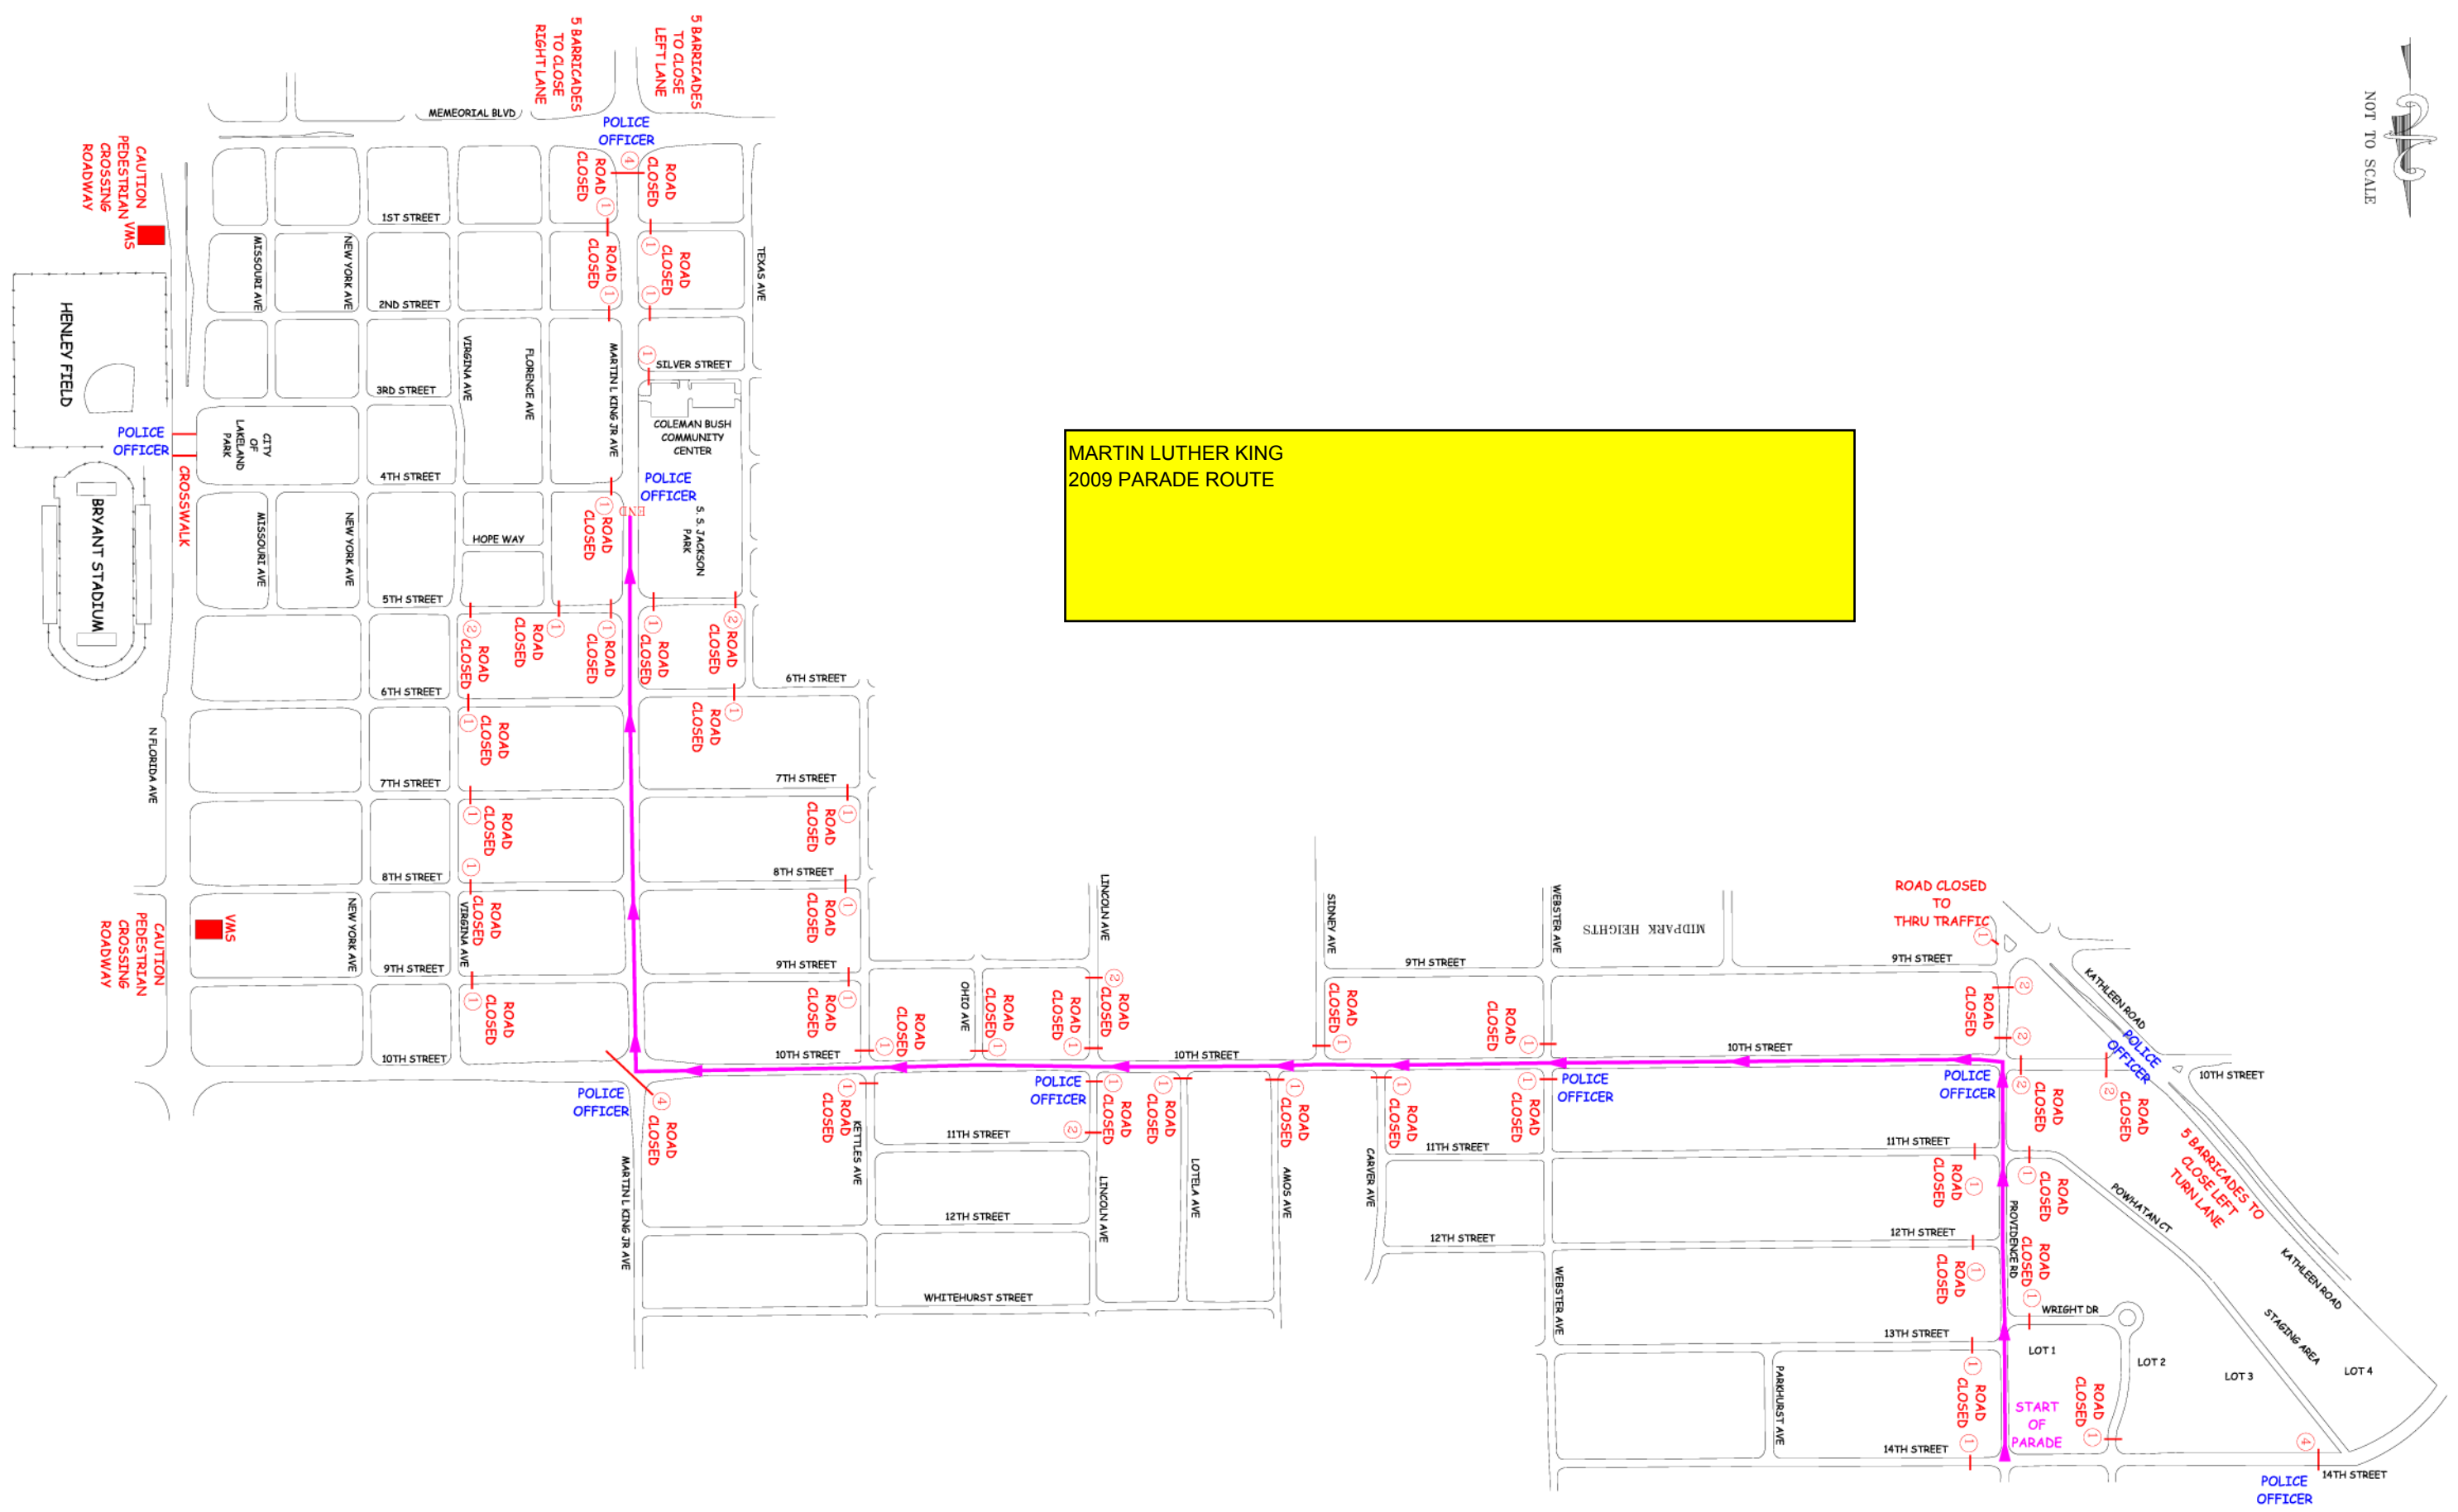

MARTIN LUTHER KING
2009 PARADE ROUTE



| REVISIONS | | | | | |
|-----------|----|-------------|------|----|-------------|
| DATE | BY | DESCRIPTION | DATE | BY | DESCRIPTION |
| | | | | | |

| | |
|----------------------------------|------------------------------------|
| DRAWN BY: XXXX DATE: XX/XX/XX | CHECKED BY: XXXX DATE: XX/XX/XX |
| HORIZ. SCALE: X' = XX' | VERT. SCALE: X' = XX' |
| FILENAME | |
| C01-P01\Street Files\XXXXXXX.dwg | |

THESE PLANS HAVE BEEN PREPARED UNDER MY DIRECT SUPERVISION AS AN EMPLOYEE OF THE CITY OF LAKELAND. PLANS MUST BE STAMPED "APPROVED FOR CONSTRUCTION" AND MUST BE SIGNED AND SEALED TO BE CONSIDERED FINAL. ALL PLANS NOT STAMPED, SIGNED AND SEALED ARE PRELIMINARY.

DAVID URIA, P.E. 43556

CITY OF LAKELAND
PUBLIC WORKS DEPARTMENT, TRAFFIC ENGINEERING DIVISION
654 EAST ROSE STREET, LAKELAND, FLORIDA 33801

PROJECT NO.



MARTIN L. KING JR. PARADE