


Plan view drawings for Site 2

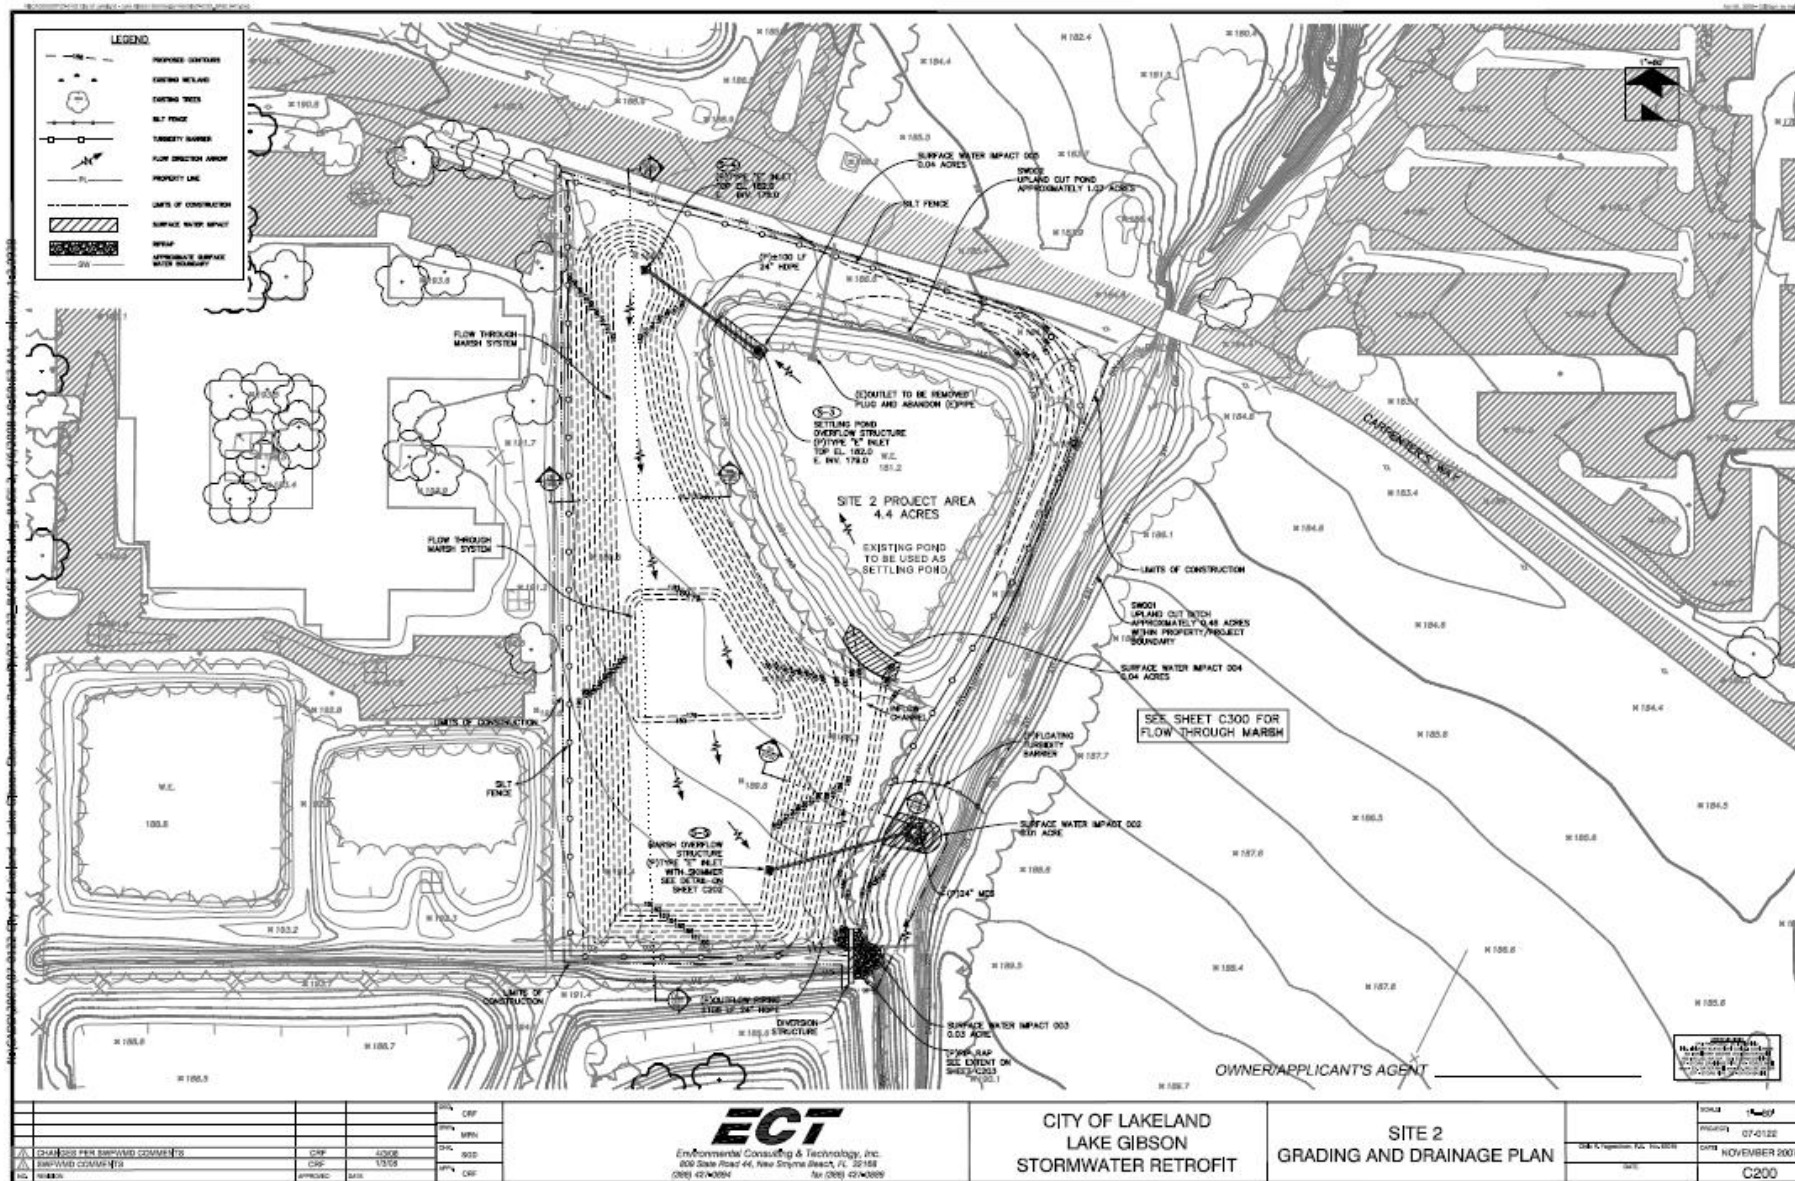

DATE	DESCRIPTION	BY	CHECKED
11/08/07	ISSUED FOR PERMITS	CRP	WPN
11/08/07	REVISED	CRP	WPN
11/08/07	REVISED	CRP	WPN
11/08/07	REVISED	CRP	WPN

ECT
 Environmental Consulting & Technology, Inc.
 600 State Road 44, New Smyrna Beach, FL 32158
 (386) 424-0004 fax (386) 424-0009

**CITY OF LAKELAND
 LAKE GIBSON
 STORMWATER RETROFIT**

**SITE 2
 GRADING AND DRAINAGE PLAN**

SCALE	AS SHOWN
PROJECT	07-0122
DATE	NOVEMBER 2007
SHEET	C200