

FABRICATION SPECIFICATIONS





Sign assemblies shall be fabricated using the following materials:

- Sign assemblies will be fabricated with aluminum alloy 5052-H38 with a standard thickness of .080 inches, and nine inches (9") high by various lengths with 3/4" radius corners.
- White high intensity sheeting 3M # 3870 or equivalent.
- Green EC film 3M # 1177 or equivalent.

Lettering on street name signs shall be six inches (6") high in upper-case letters. Supplementary lettering to indicate the type of street (such as St, Av, Rd, etc.) or prefix (such as N, S, E, W) shall be in smaller lettering of three inches (4") in height. All signs shall have the City of Lakeland logo (swan). All lettering shall be upper-case highway font B. Block number shall be highway font C. A diagram showing dimensions, layout, spacing, etc. is shown at right.

NOTE:

- CITY STREETS WILL BE GREEN BACK GROUND WITH WHITE TEXT.
- PRIVATE STREETS WILL BE WHITE BACK GROUND WITH GREEN TEXT.

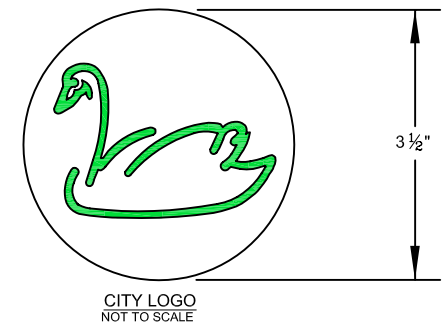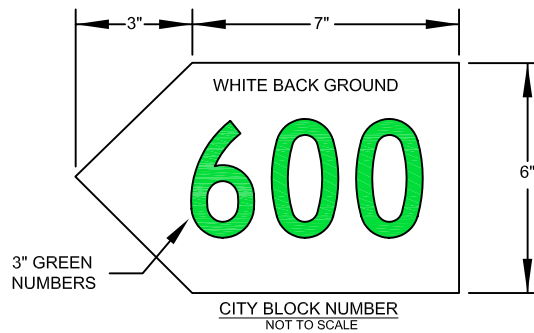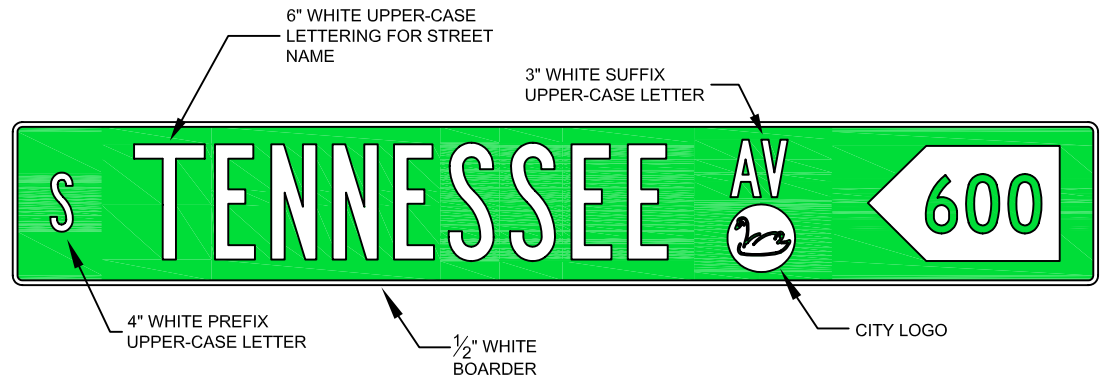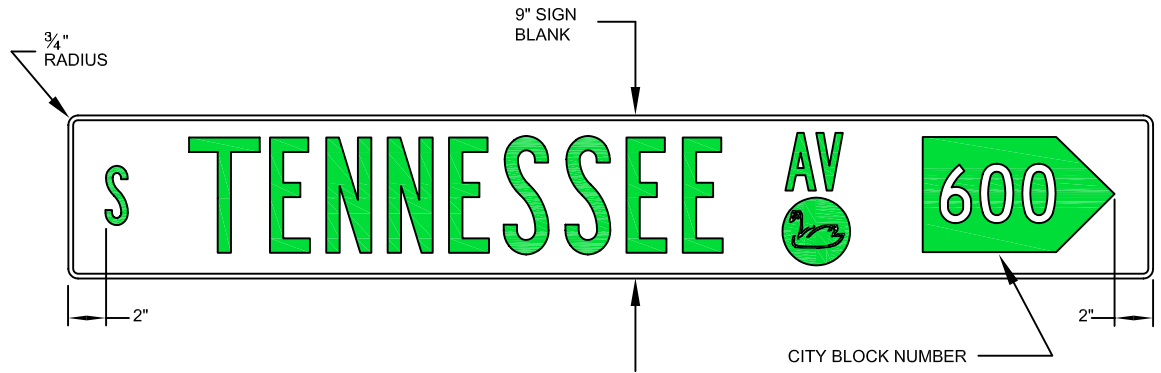

REVISIONS					DATE	BY	DESCRIPTION	DATE	BY	DESCRIPTION

DRAWN BY: RGC DATE: 10/28/08 HORZ SCALE: NOT TO SCALE VERT SCALE: NOT TO SCALE FILENAME: C:\Users\jg00000\Documents\Street Marker Details.dwg	CITY OF LAKELAND PUBLIC WORKS DEPARTMENT, TRAFFIC ENGINEERING DIVISION 814 EAST ROSE STREET, LAKELAND, FLORIDA 33801 PROJECT NO:	STREET MARKER DETAILS	SHEET NO. 1
---	---	--------------------------	-------------------